
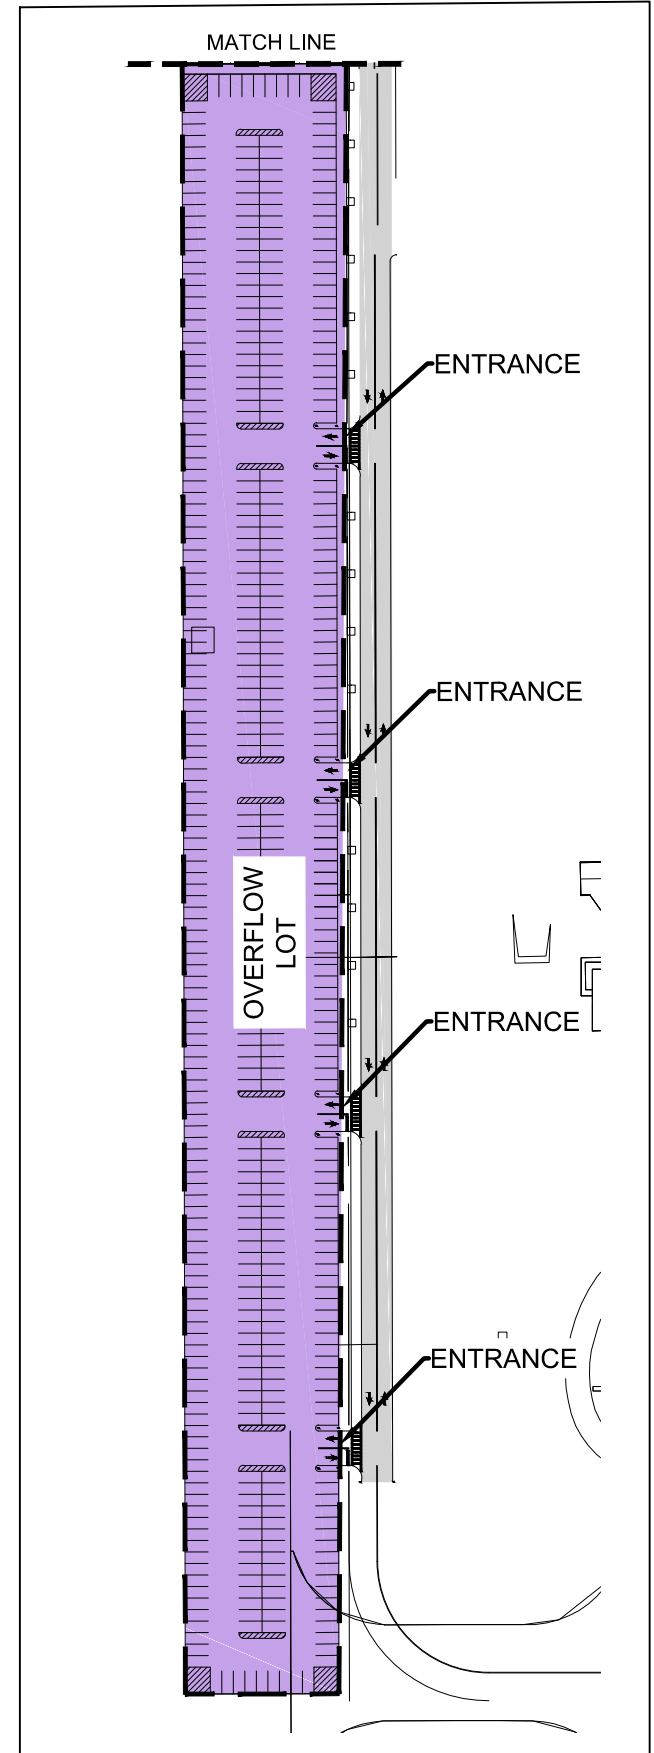
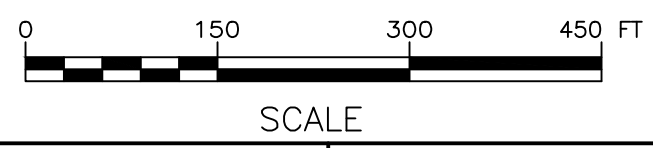


K:\PLATTSBURGH\17426.14 Parking Lot Rehabilitation\Drawings\17426.14-PRKG-LAYO.dwg, 8/31/2018 6:49:06 AM, theise

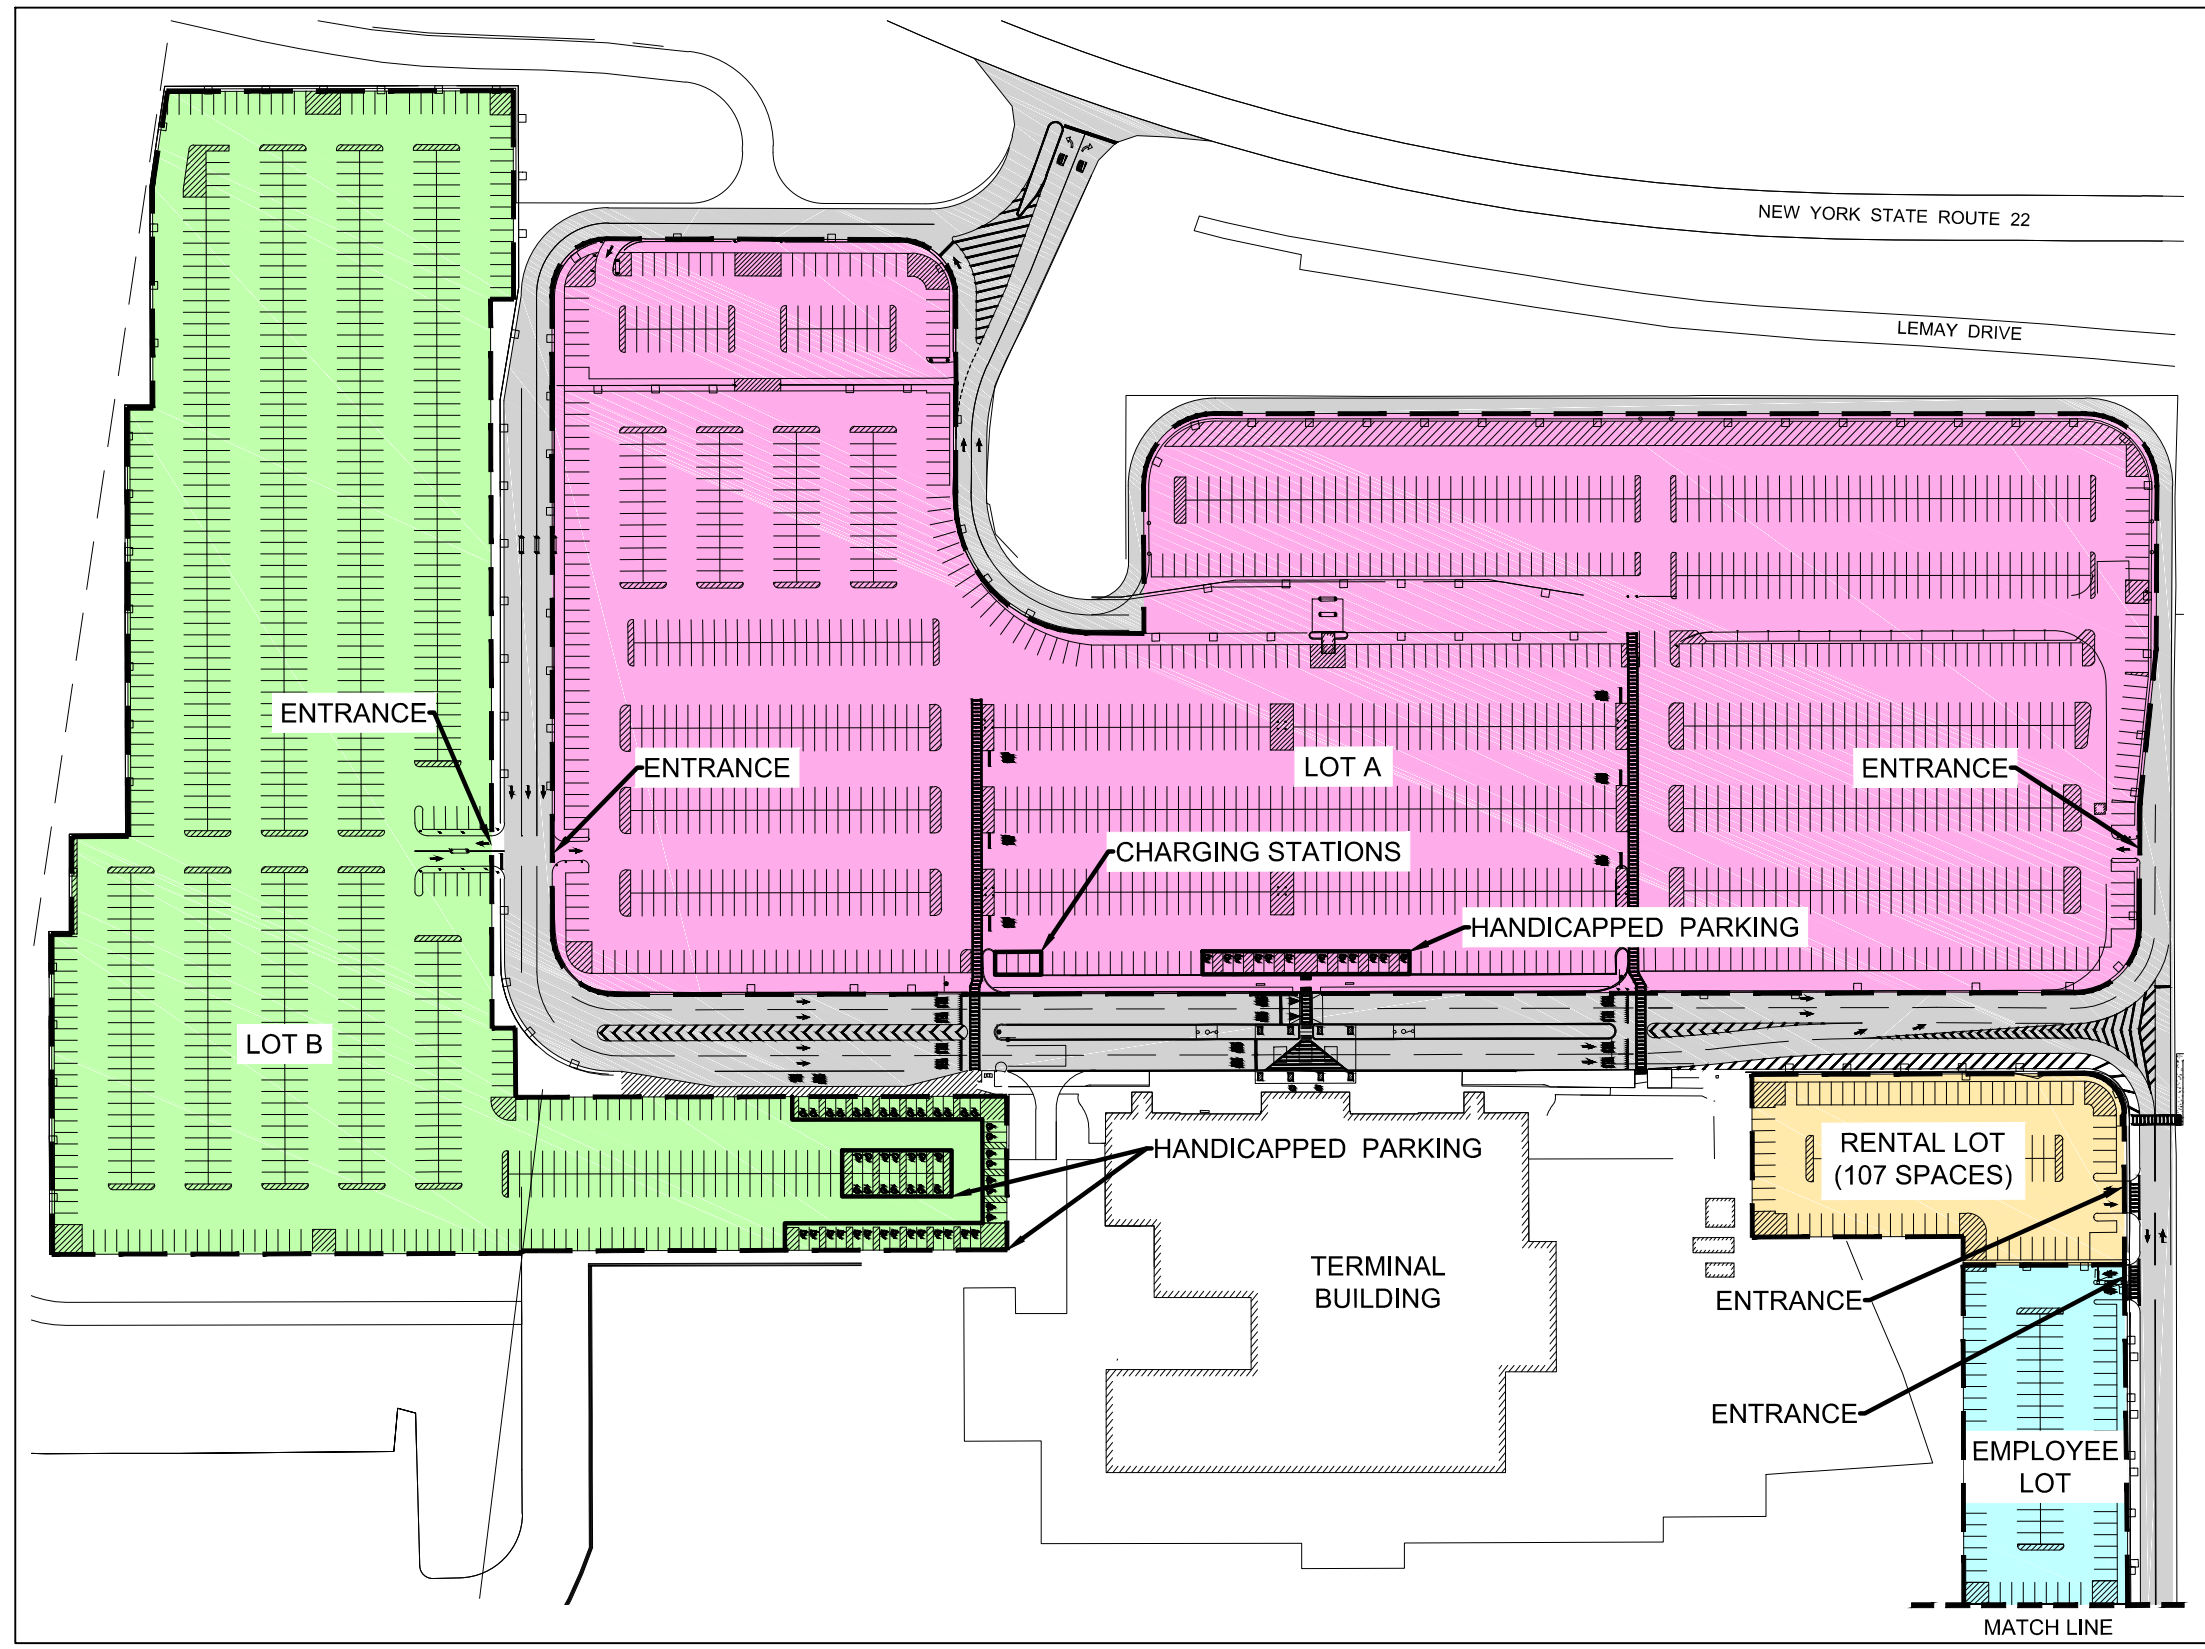

McFarland Johnson
2525 STATE ROUTE 332
CANANDAIGUA, NEW YORK 14424

IT IS A VIOLATION OF LAW FOR ANY PERSON, UNLESS THEY ARE ACTING UNDER THE DIRECT DIRECTION OF A LICENSED PROFESSIONAL ENGINEER, ARCHITECT, LANDSCAPE ARCHITECT, OR LAND SURVEYOR, TO ALTER AN ITEM IN ANY WAY. IF AN ITEM BEARING THE STAMP OF A LICENSED PROFESSIONAL IS ALTERED, THE ALTERING ENGINEER, ARCHITECT, LANDSCAPE ARCHITECT, OR LAND SURVEYOR SHALL STAMP THE DOCUMENT AND INCLUDE THE NOTATION "ALTERED BY" FOLLOWED BY THEIR SIGNATURE, THE DATE OF SUCH ALTERATION, AND A SPECIFIC DESCRIPTION OF THE ALTERATION.

PLATTSBURGH INTERNATIONAL AIRPORT
CITY OF PLATTSBURGH, STATE OF NEW YORK
PARKING LOT LAYOUT

SCALE:	1" = 150'
DRAWN:	TCH
CHECKED:	TCB
DESIGN:	TCB
PROJECT:	17426.14
DATE:	SEPT. 2018